


DESCRIPTION	DATE


16745 W. Blumound Road
Brookfield, WI 53005-5938
(262) 781-1000
rosmith.com
CREATIVITY BEYOND ENGINEERING
Brookfield, WI | Appleton, WI | Madison, WI | Foshburg, WI | Kenosha, WI | Mount Pleasant, WI

VILLAGE OF ALLUEZ
RECONSTRUCTION PROJECT
TYPICAL SECTIONS

© COPYRIGHT 2020
R. P. Smith, Inc.
DATE: 09/29/2020
SHEET 1" = 3'
JOB NO. 1700810
PROJECT NAME: AL-2021-01 STREET AND UTILITY
DESIGNED BY: ---
CHECKED BY: J.L.
DRAWN BY: J.L.
DATE: 09/29/2020
SHEET NUMBER

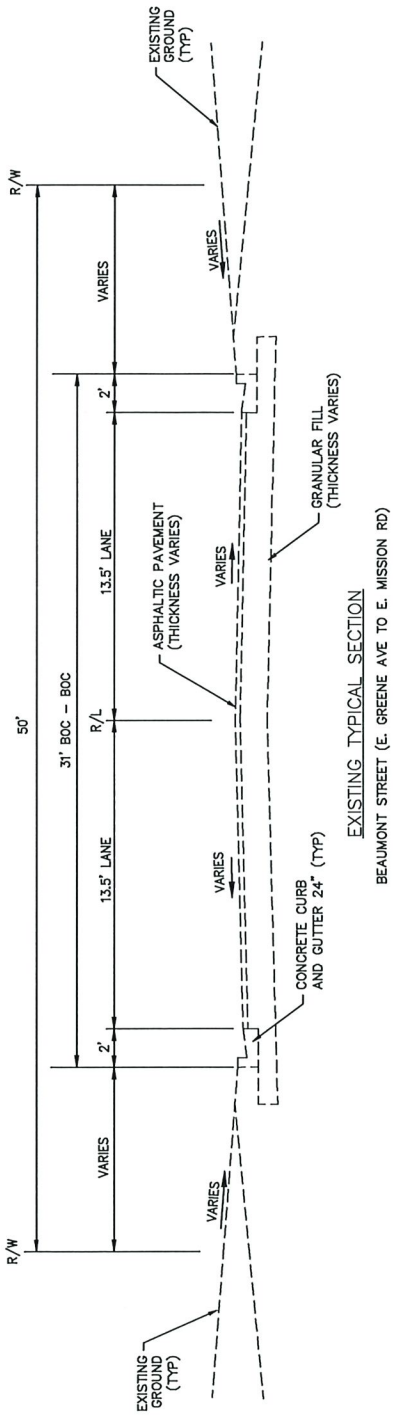

EXISTING TYPICAL SECTION
BEAUMONT STREET (E. GREENE AVE TO E. MISSION RD)

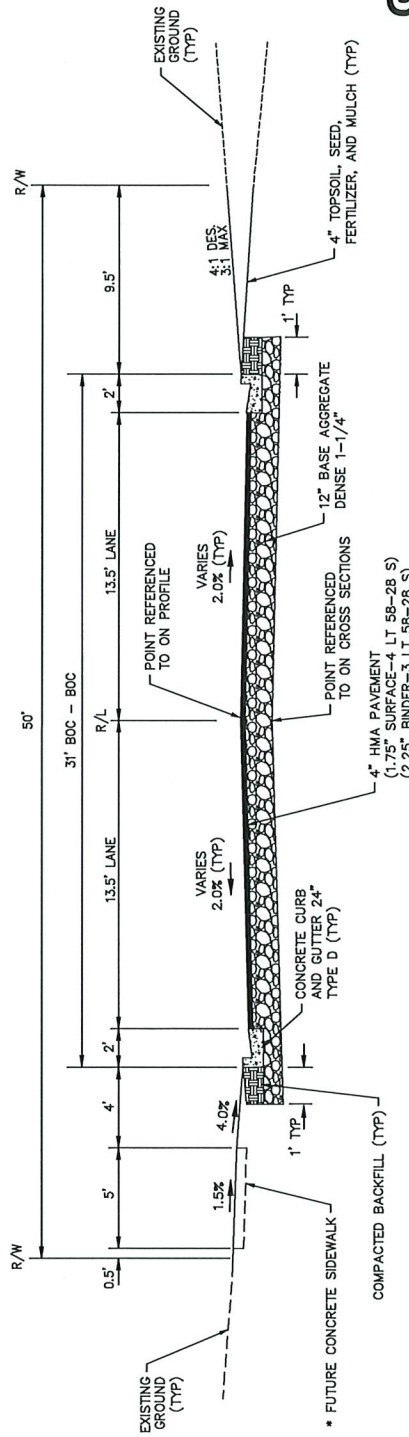

FINISHED TYPICAL SECTION
BEAUMONT STREET (E. GREENE AVE TO E. MISSION RD)

* CONCRETE SIDEWALK INCLUDED IN VILLAGE COMPREHENSIVE PLAN ON BEAUMONT STREET. EXISTING BEAUMONT STREET R/W WIDTH IS 50'





Know what's below.
Call before you dig.

R.P. SMITH, INC. ASSUMES NO RESPONSIBILITY FOR DAMAGES, LIABILITY OR COSTS RESULTING FROM CHANGES OR ALTERATIONS MADE TO THIS PLAN UNLESS SUCH CHANGES OR ALTERATIONS ARE EXPRESSED WRITTEN CONSENT OF R.P. SMITH, INC.

DATE	DESCRIPTION

16745 W. Blumound Road
 Brookfield, WI 53005-5938
 (262) 781-1000
 rasmith.com
 CREATIVITY BEYOND ENGINEERING
 rasmith
 Brookfield, WI | Appleton, WI | Madison, WI | Fitchburg, WI | Kenosha, WI
 Copyright © 2020
 P.L. Smith, Inc.
 DATE: 07/29/2020
 SHEET: 1 of 3
 SHEET NUMBER: ---

VILLAGE OF ALLOUEZ
 AL-2021-01 STREET AND UTILITY
 RECONSTRUCTION PROJECT
 TYPICAL SECTIONS

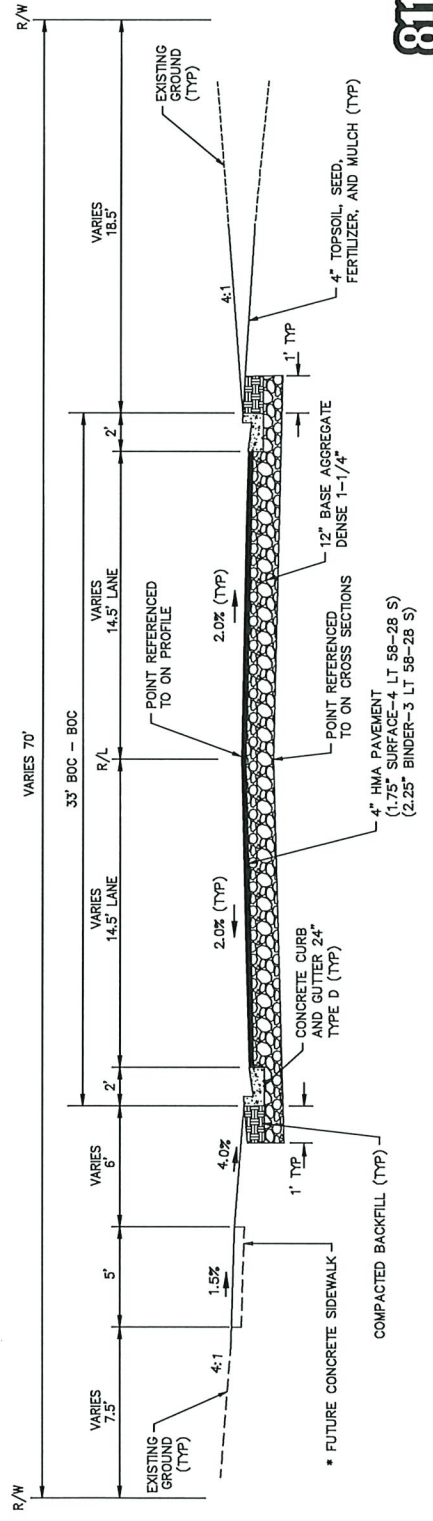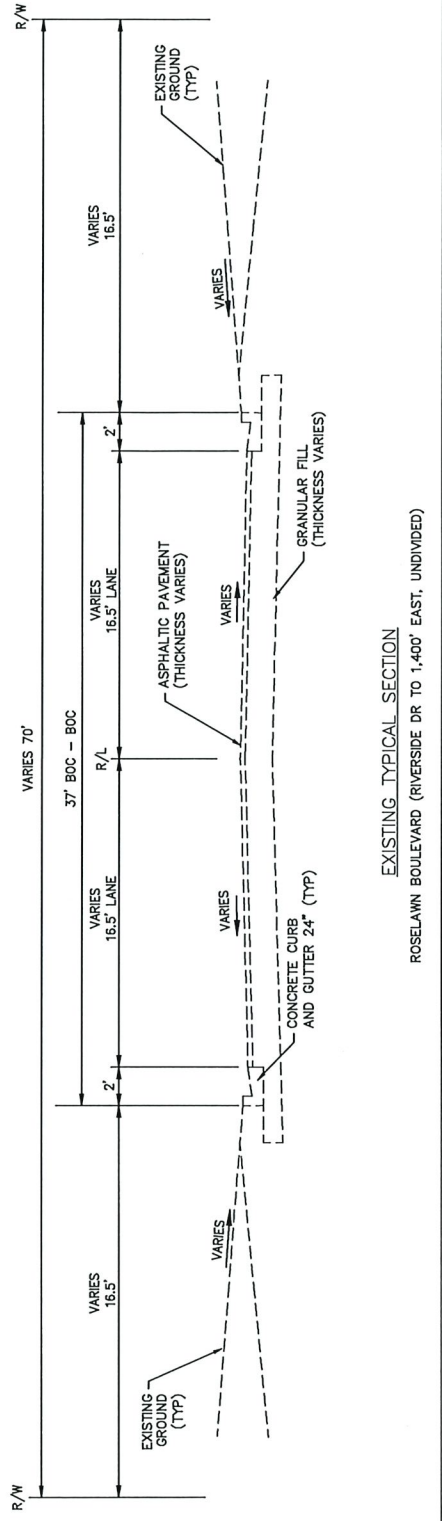

811
 Know what's below.
 Call before you dig.
 R.A. SMITH, INC. ASSUMES NO RESPONSIBILITY FOR DAMAGES, LIABILITY OR COSTS RESULTING FROM OPERATIONS MADE TO ANY PLAN WITHOUT THE EXPRESSED WRITTEN CONSENT OF R.A. SMITH, INC.



* CONCRETE SIDEWALK INCLUDED IN VILLAGE COMPREHENSIVE PLAN ON ROSELAWN BOULEVARD.

DESCRIPTION	DATE

16745 W. Blenheim Road
 Brookfield, WI 53005-5938
 (262) 781-1000
 rasmith.com
 CREATIVITY BEYOND ENGINEERING
 rasmith

VILLAGE OF ALLOUEZ
 RECONSTRUCTION PROJECT
 TYPICAL SECTIONS

© COPYRIGHT 2020
 R.A. SMITH, INC.
 DATE: 05/27/2020
 SHEET NUMBER

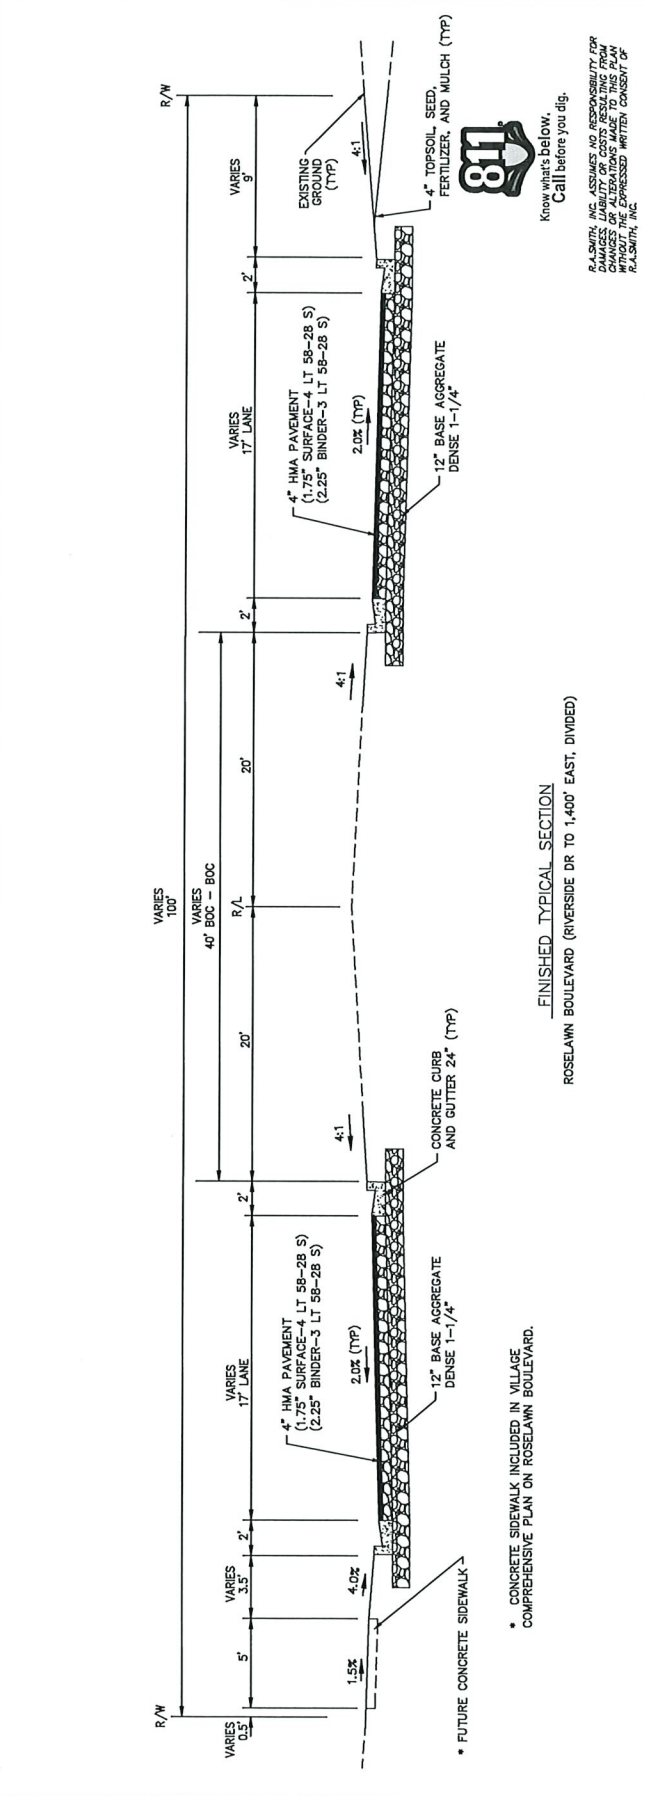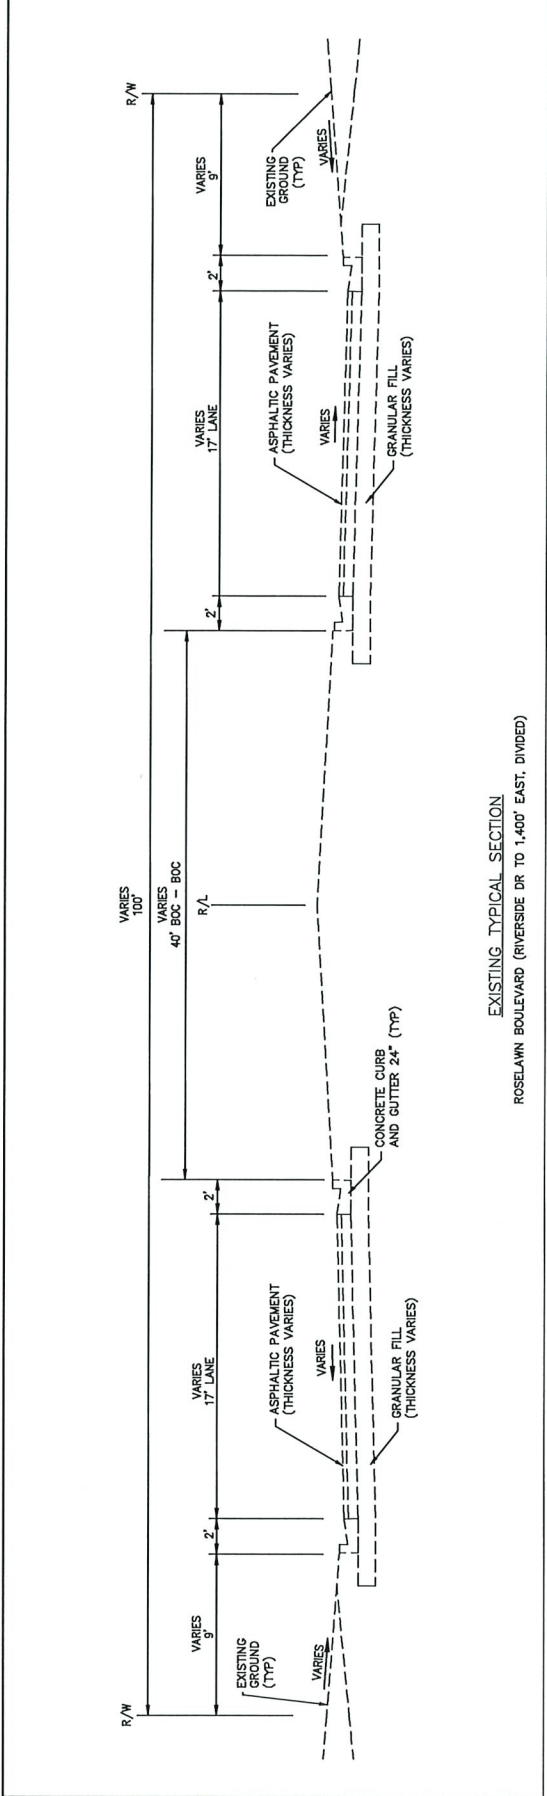

Know what's below. Call before you dig.
 R.A. SMITH, INC. ASSUMES NO RESPONSIBILITY FOR DAMAGES, LIABILITY OR COSTS RESULTING FROM UNAUTHORIZED USE OF THIS DRAWING WITHOUT THE EXPRESSED WRITTEN CONSENT OF R.A. SMITH, INC.